


DSH

larchmont charter high
 school 2801 west sixth
 street, los angeles, 90057

scale $\frac{1}{16}$ " = 1'-0"
 1st basement
 floor plan
 11/30/12

Multipurpose Space



The Arts

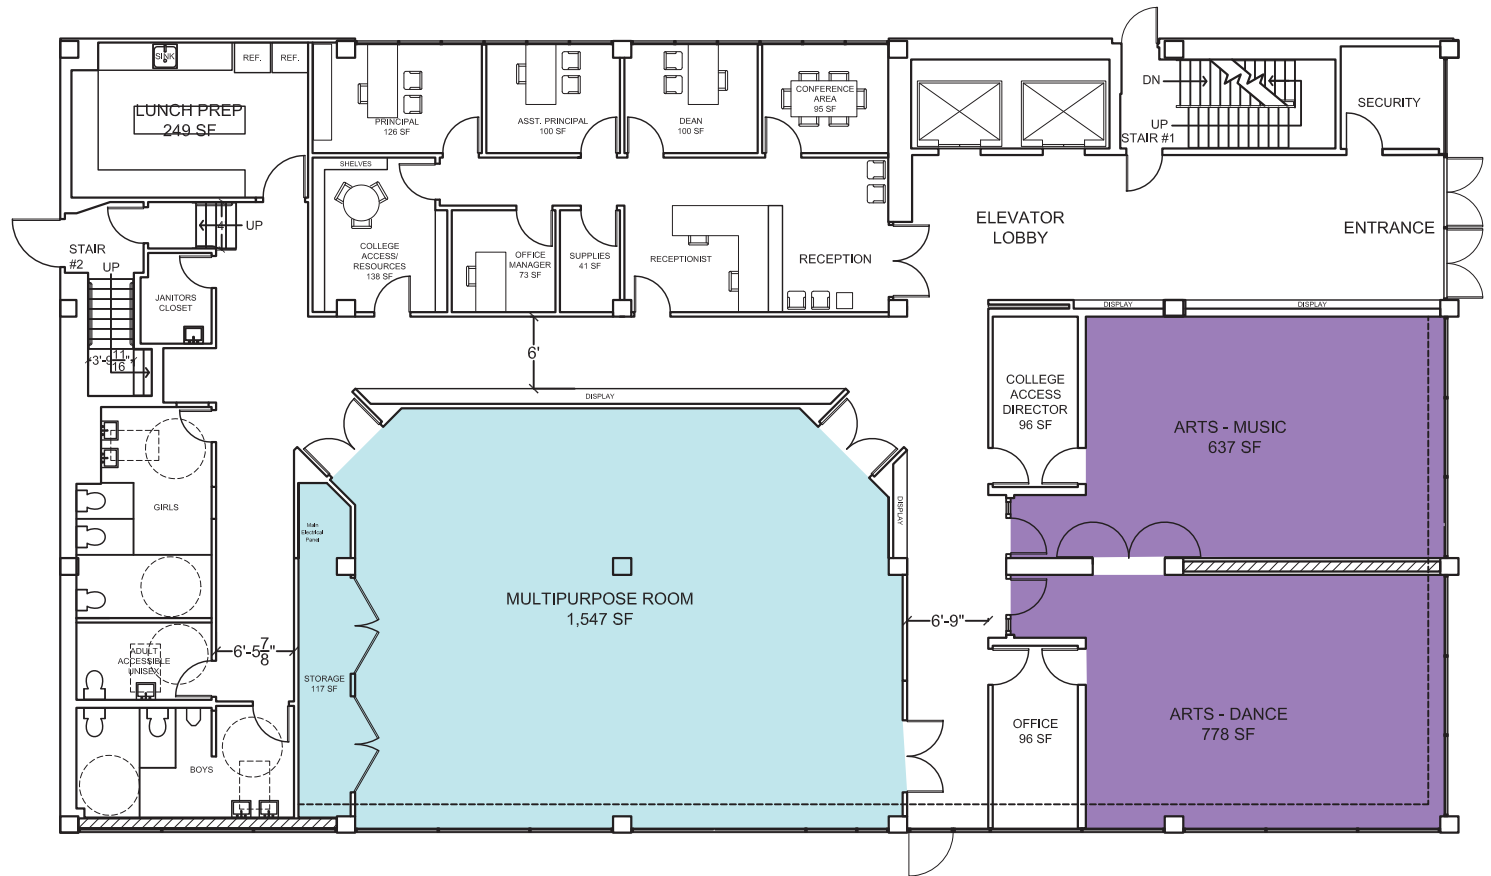

DSH

larchmont charter high school 2801 west sixth street, los angeles, 90057

scale 1/16" = 1'-0" ground floor plan 11/30/12

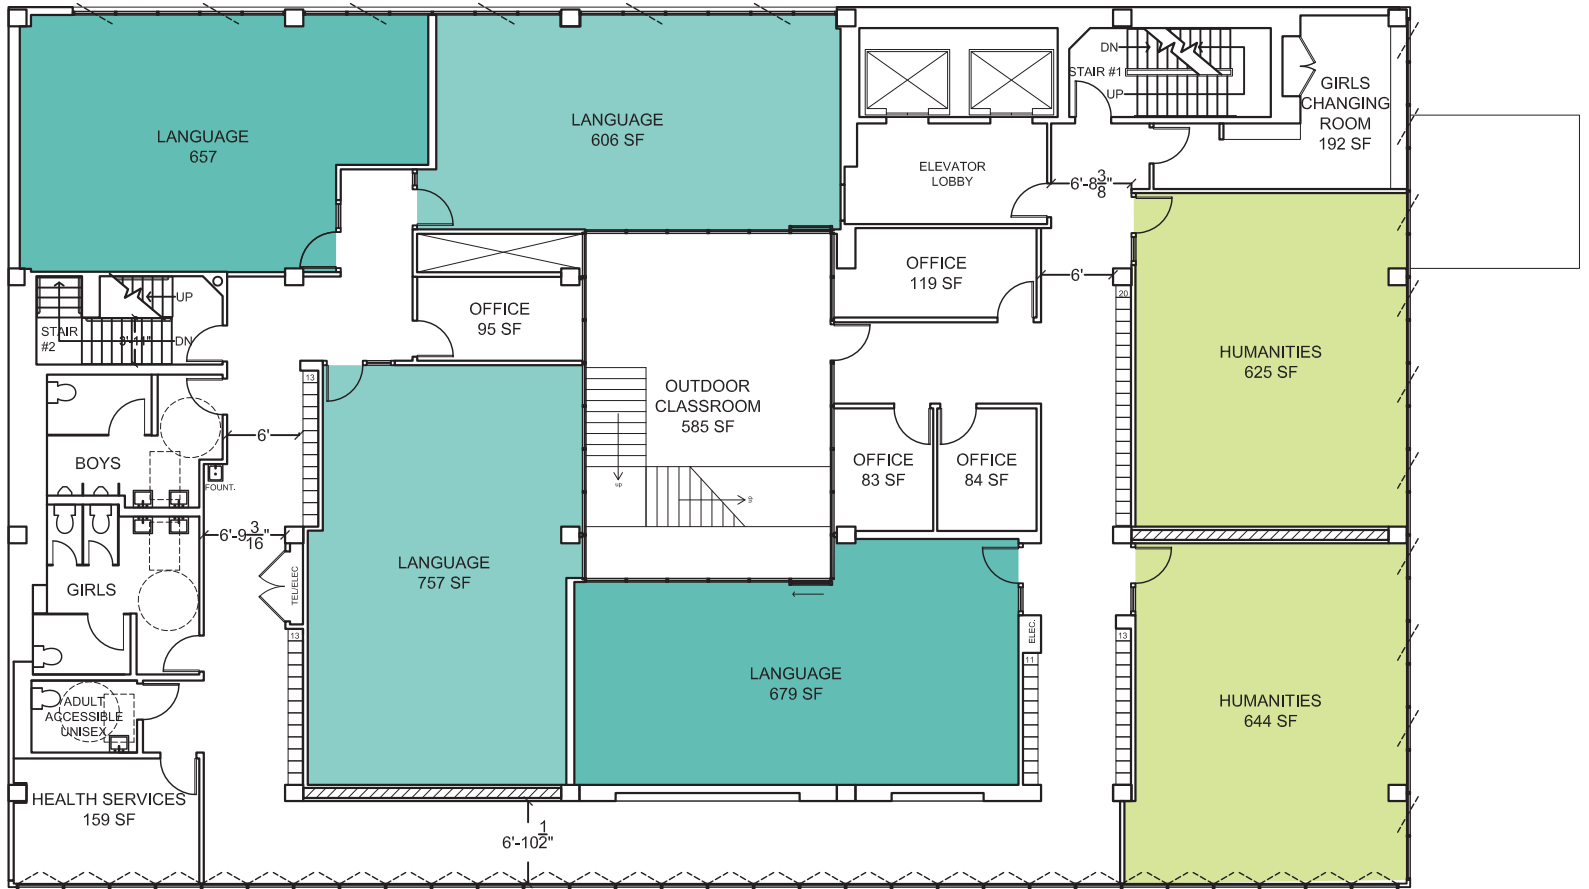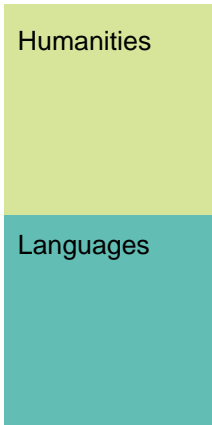


DSH

larchmont charter high
 school 2801 west sixth
 street, los angeles, 90057

scale 1/16" = 1'-0"
 2th floor plan
 11/30/12

- Sciences
- Mathematics
- Special Education
- Humanities
- The Arts

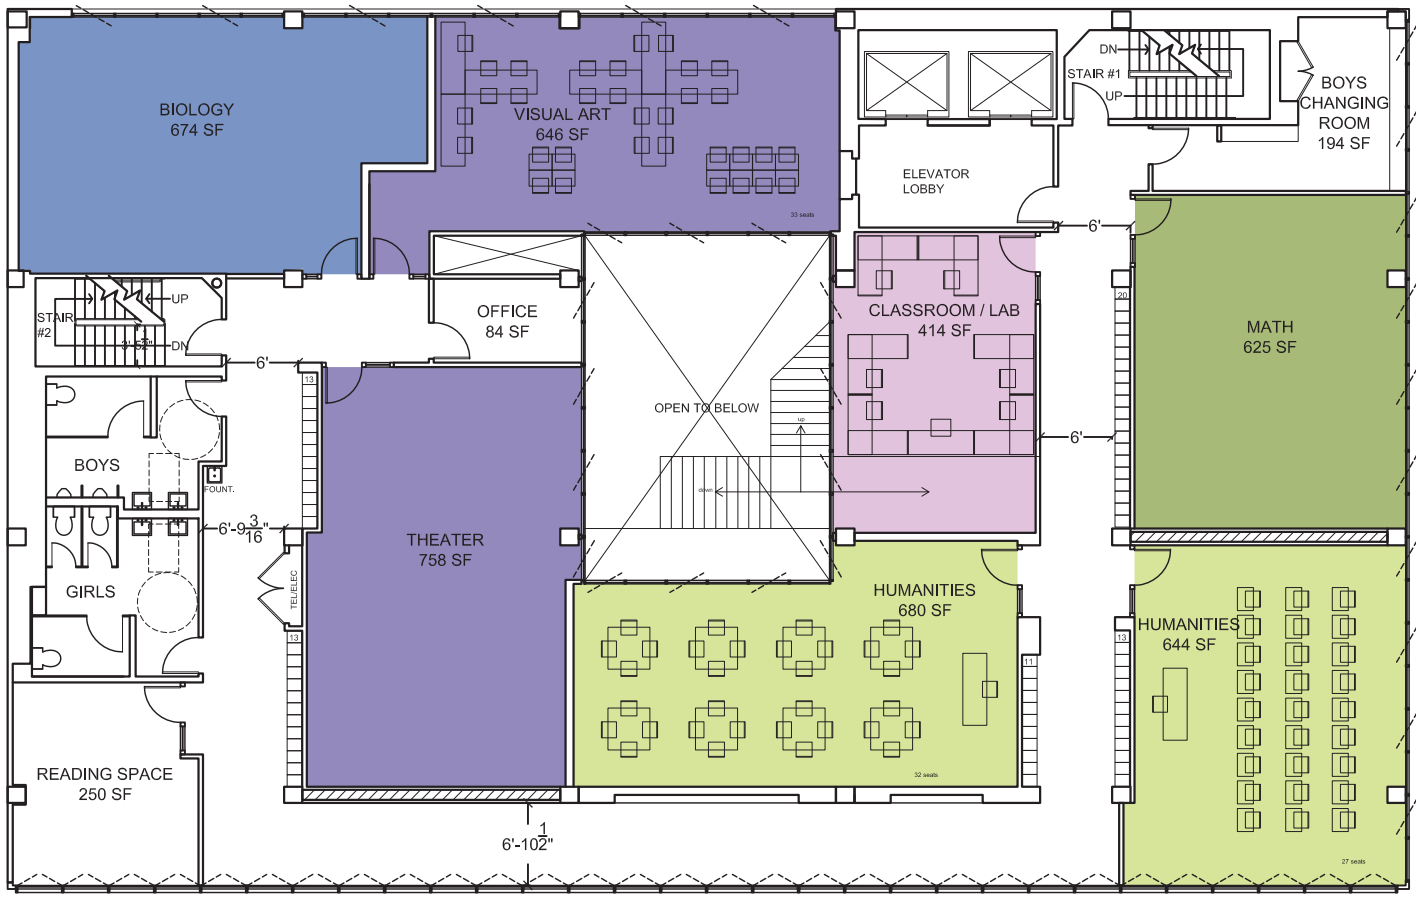

DSH


larchmont charter high school 2801 west sixth street, los angeles, 90057

scale 1/16" = 1'-0" 3th floor plan 11/30/12

Sciences

Mathematics


Special Education

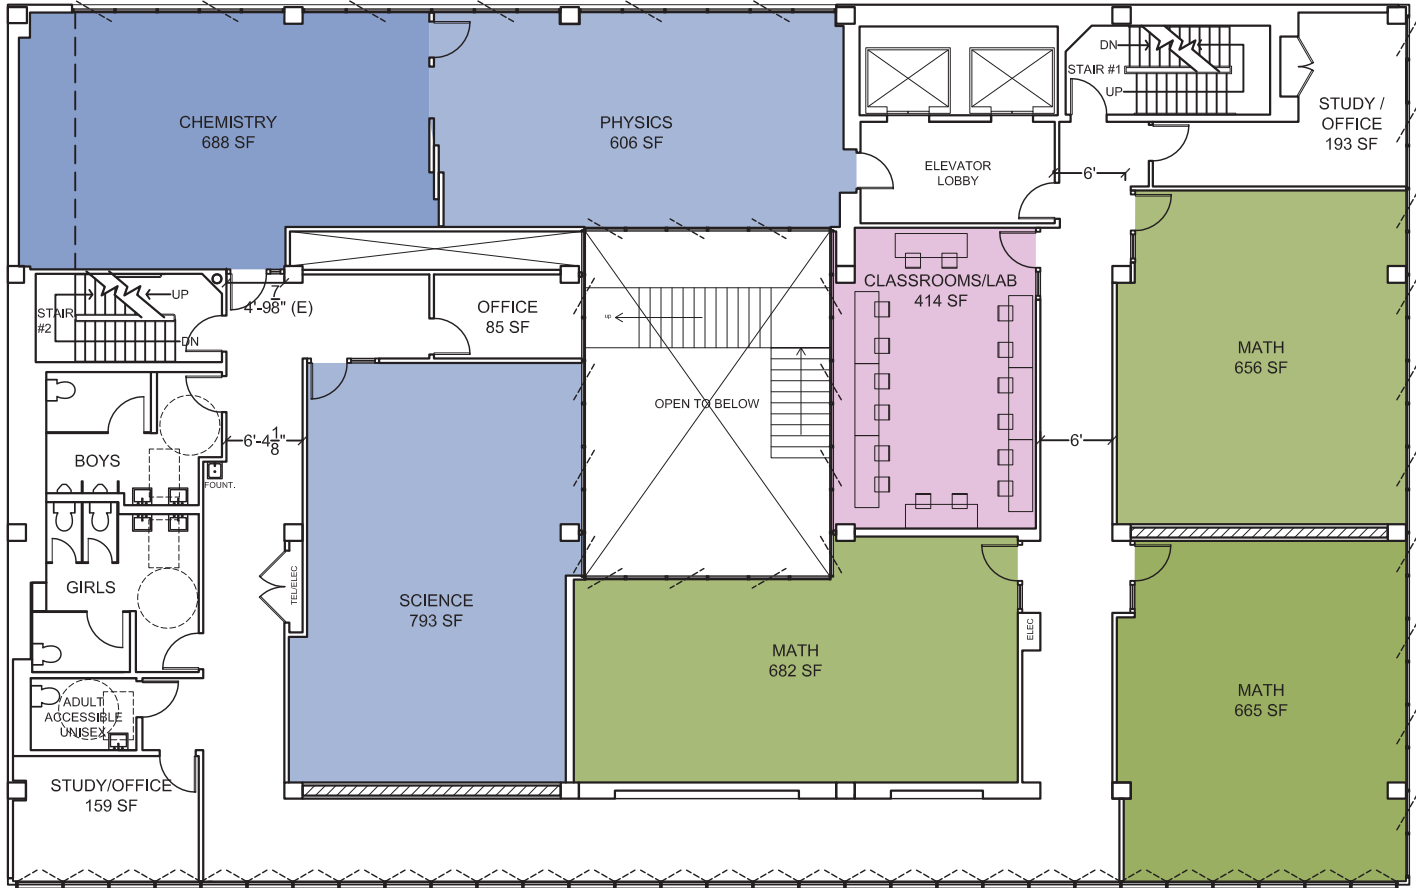

DSH

larchmont charter high school 2801 west sixth street, los angeles, 90057

scale 1/16" = 1'-0" 4th floor plan 11/30/12

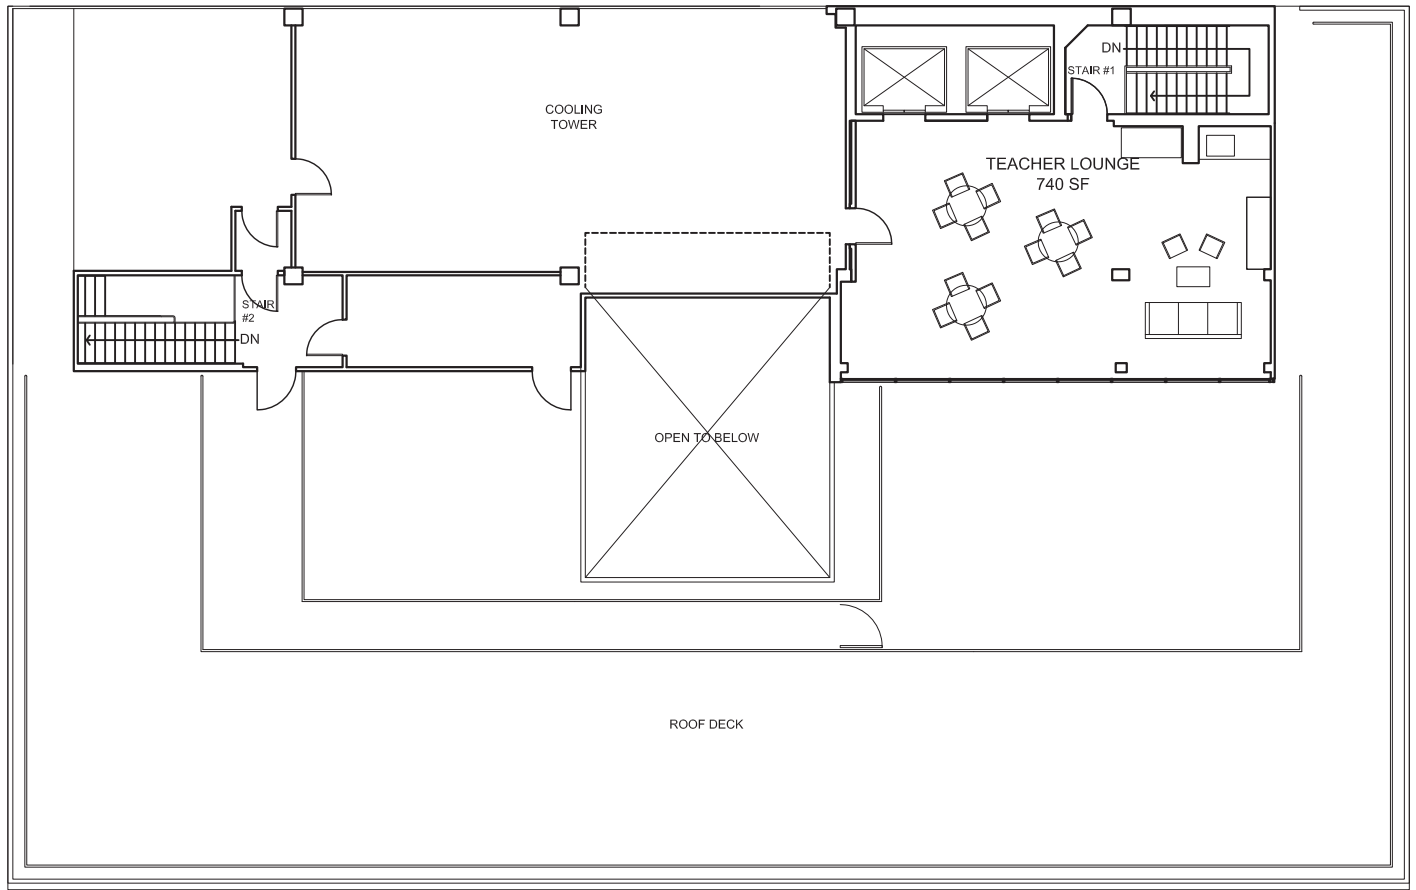

DSH

larchmont charter high
school 2801 west sixth
street, los angeles, 90057

scale $\frac{1}{16}$ "th 5th floor plan
11/30/12